



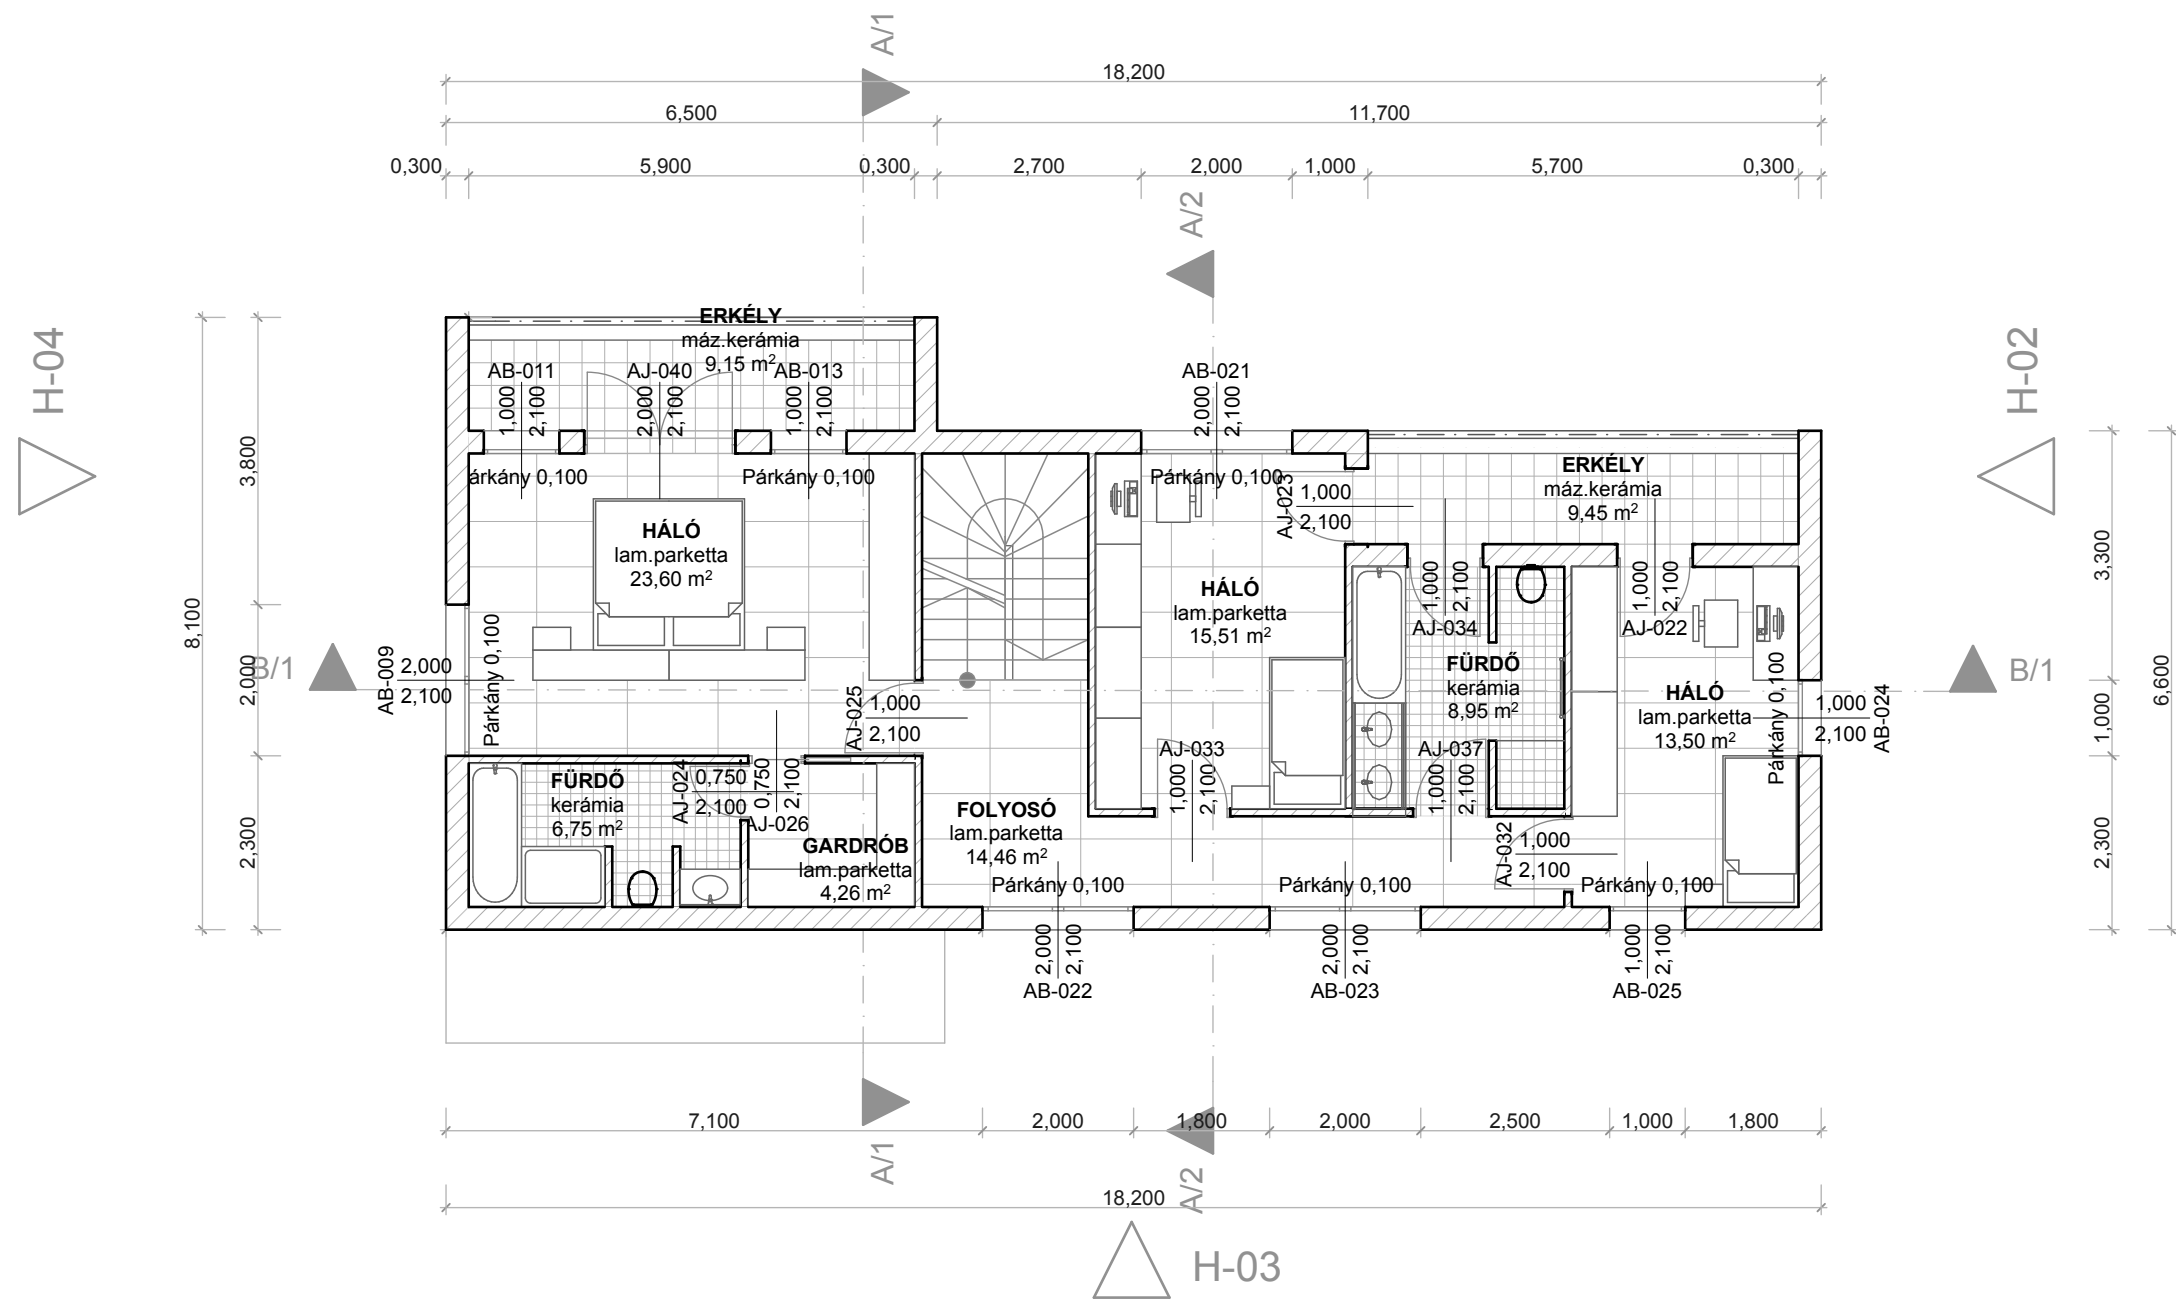

emelet

1:100

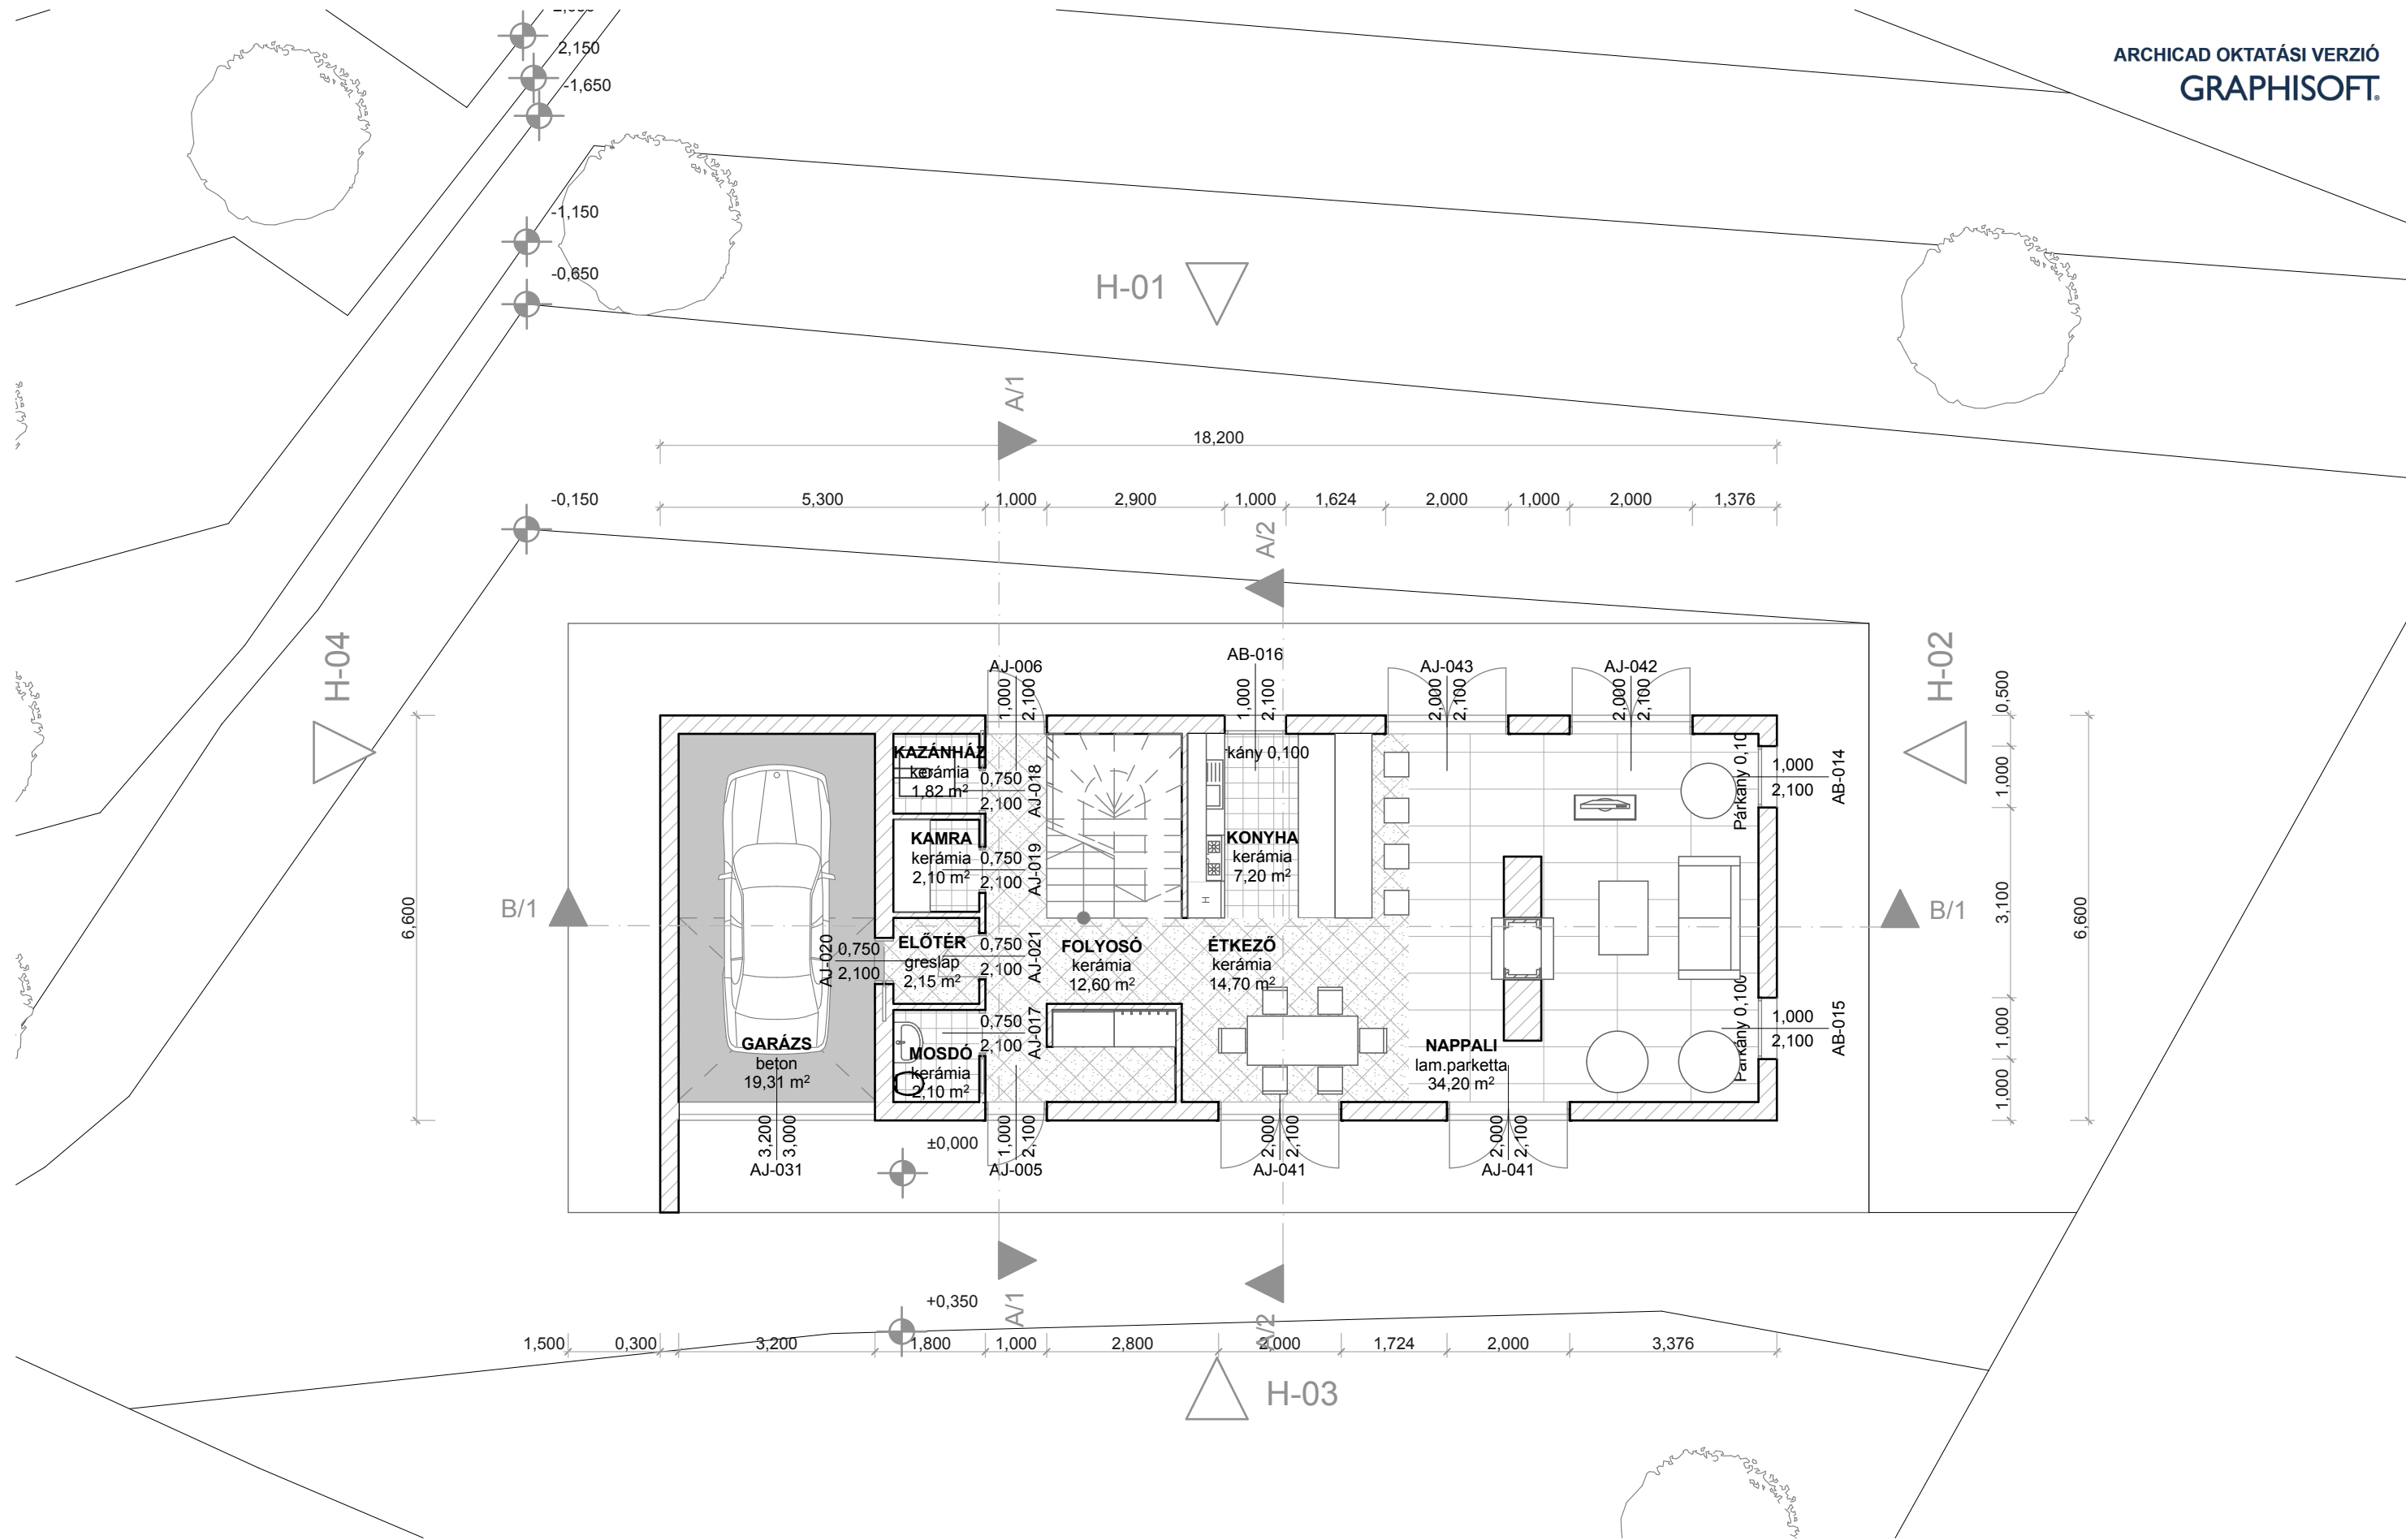




Földszint

1:100



1:100

B/1

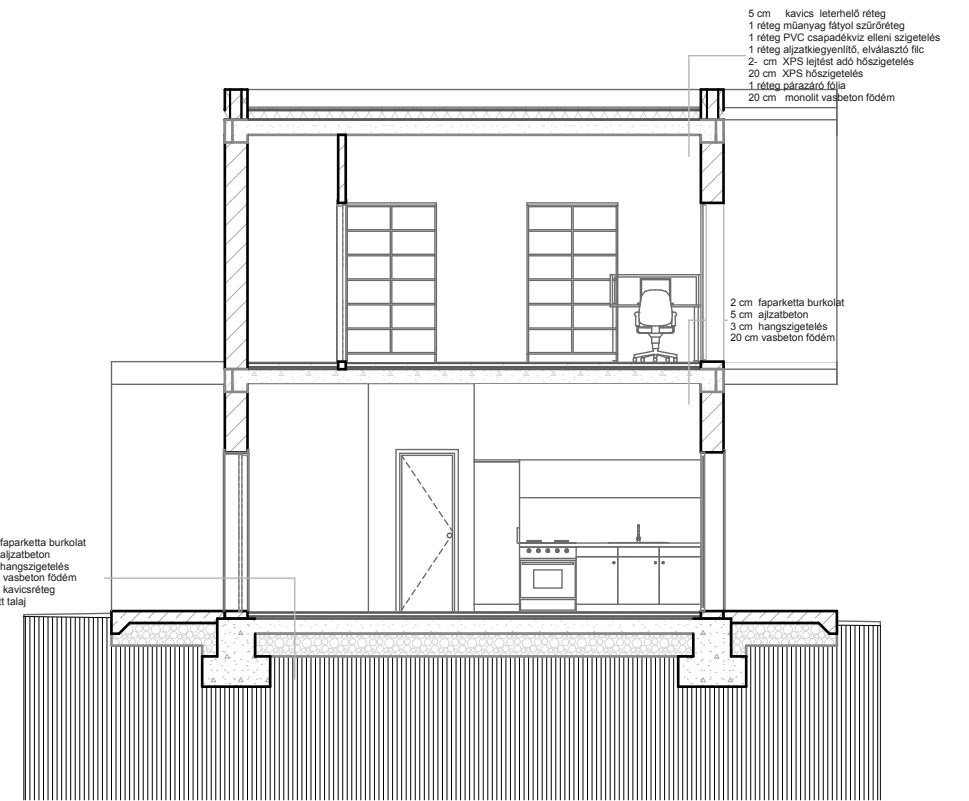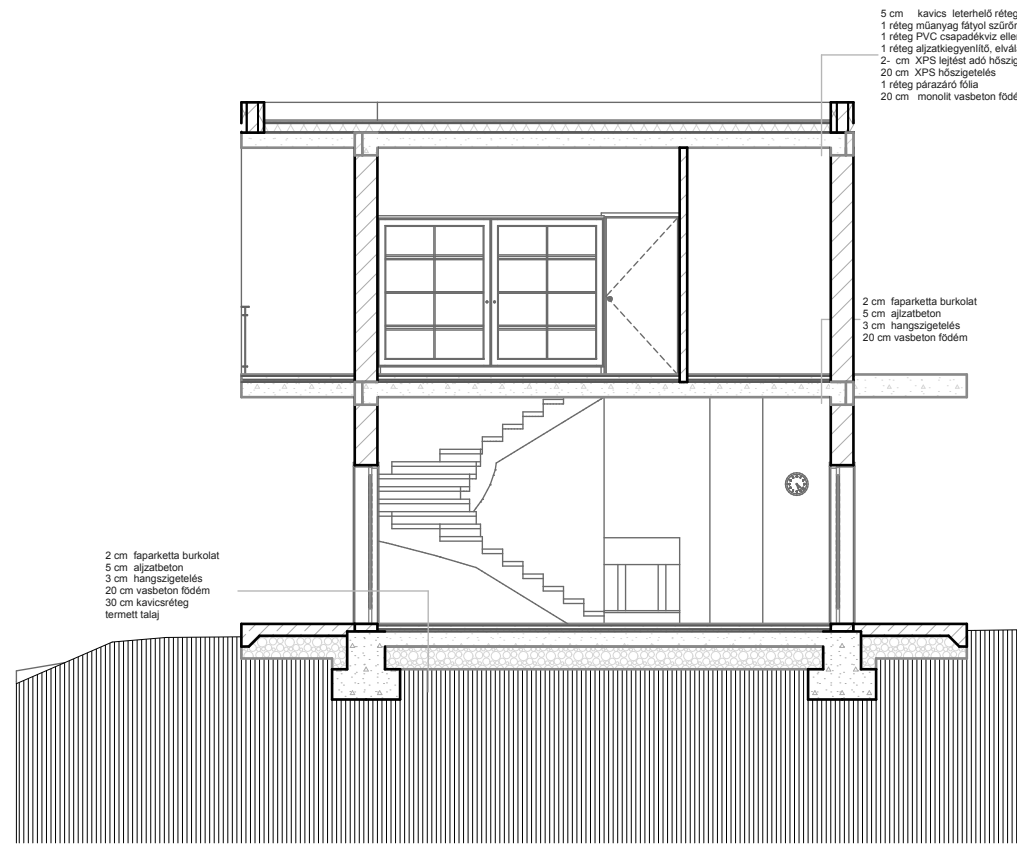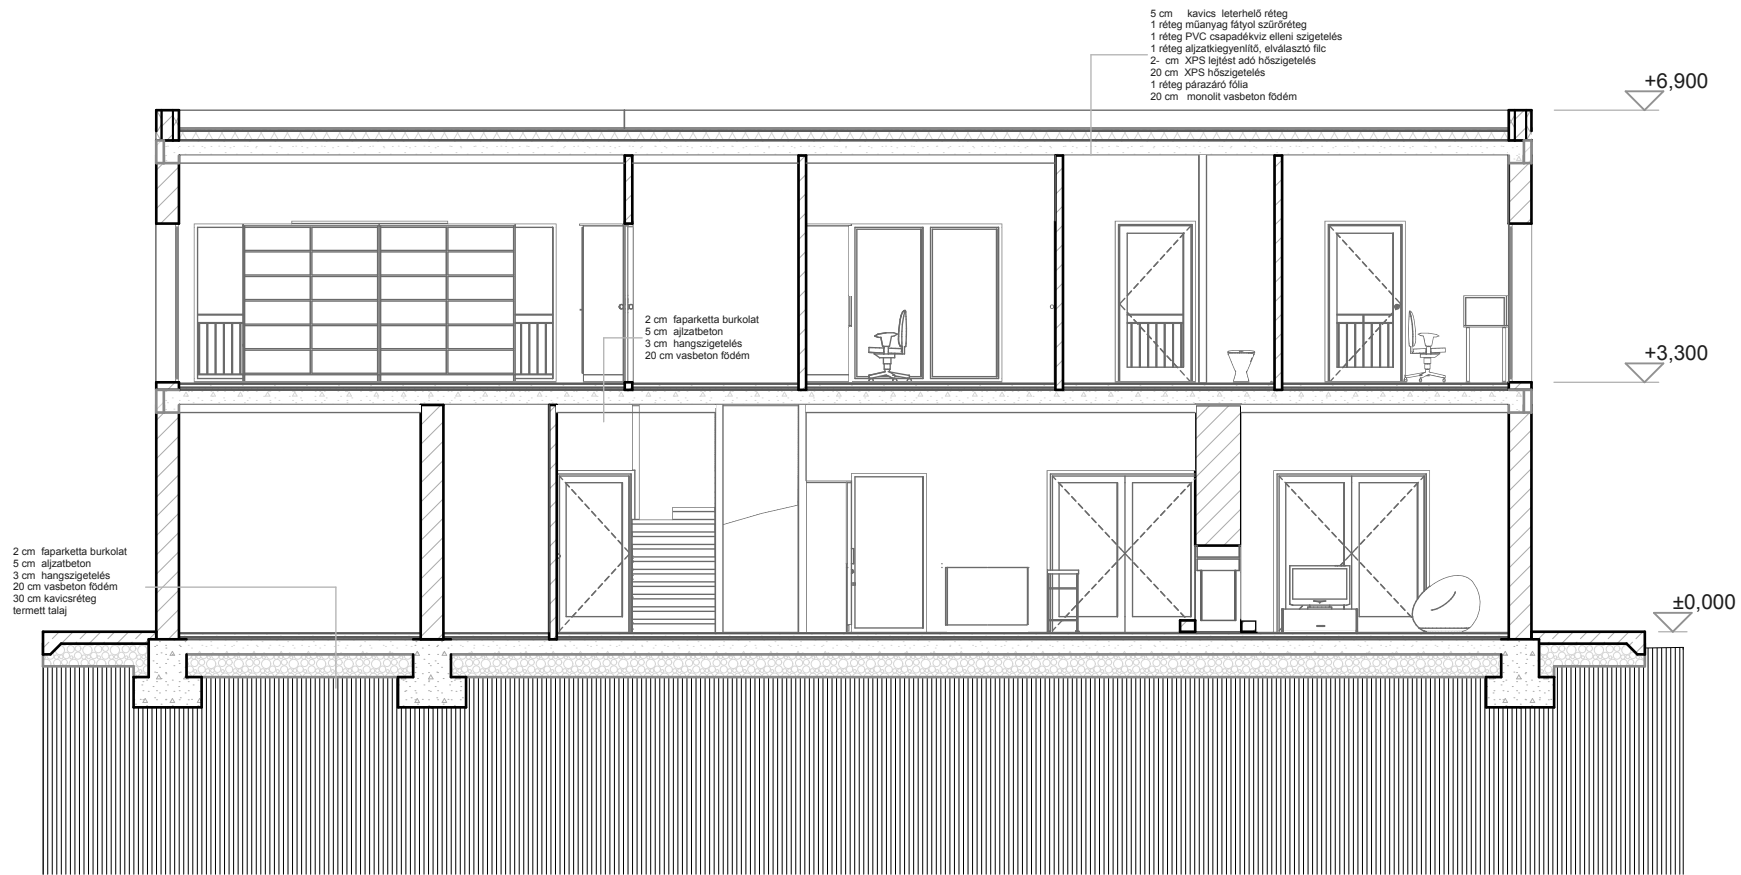


A/1

1:100


A/2

1:100

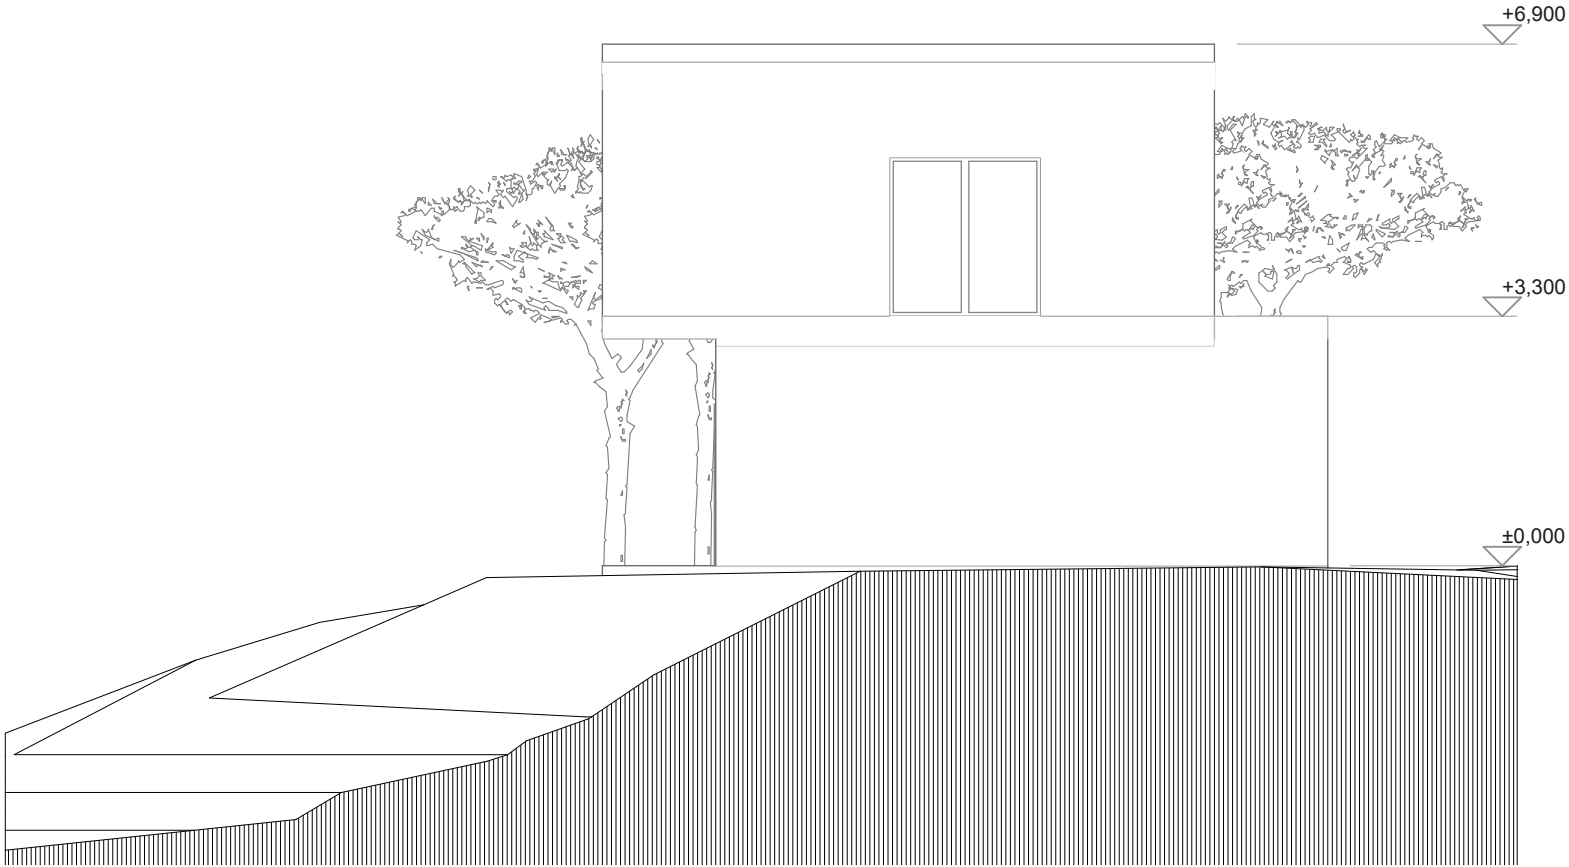

H-04

1:100

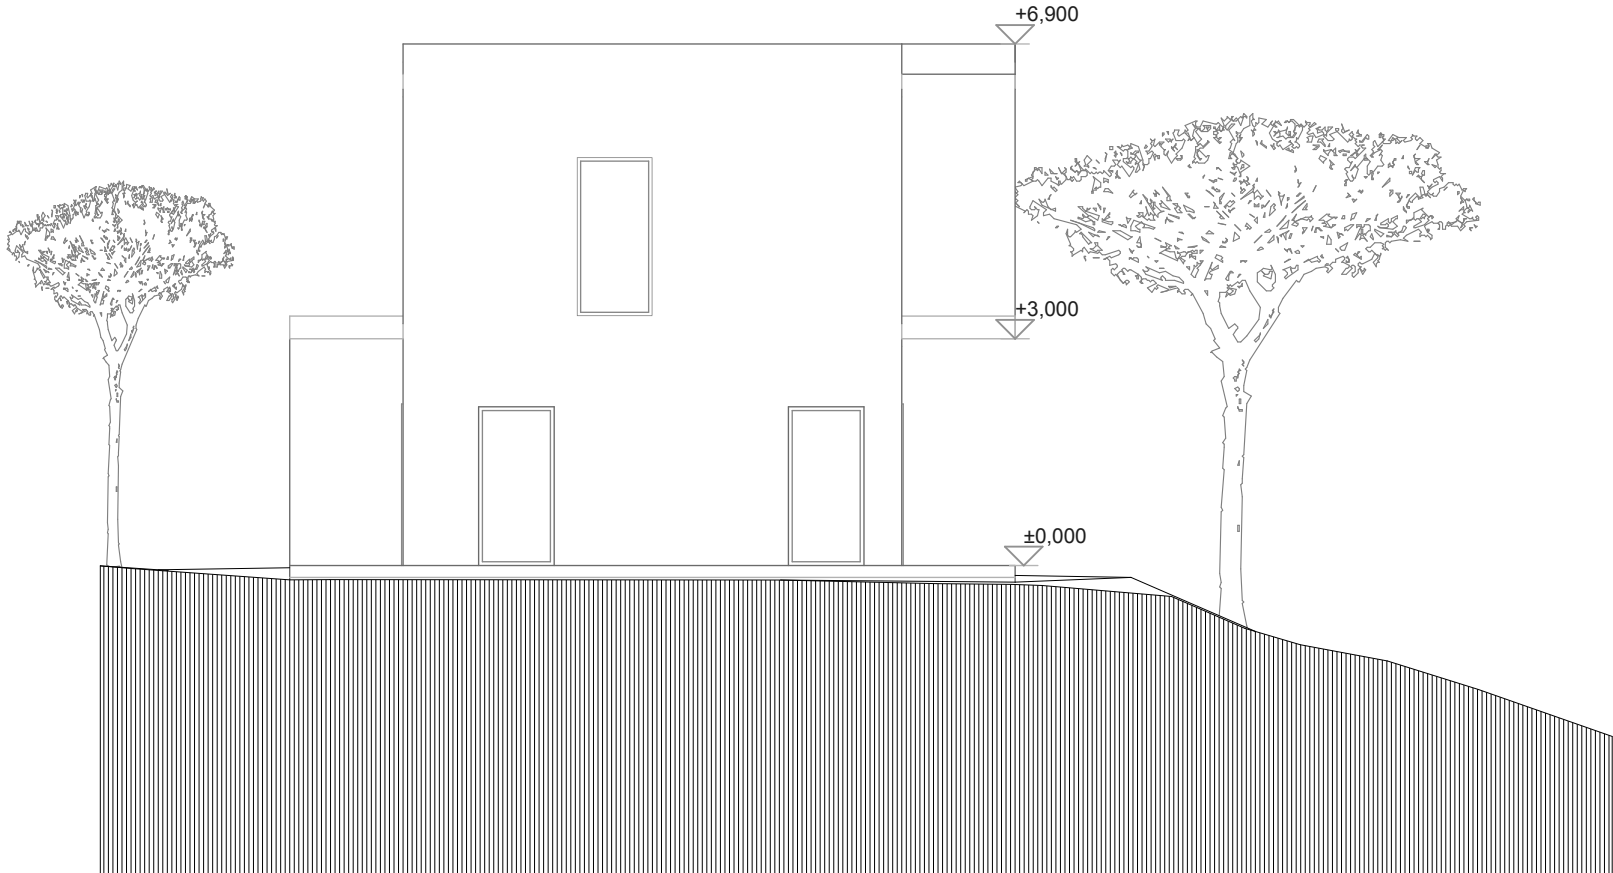

H-02


1:100





H-01

1:100

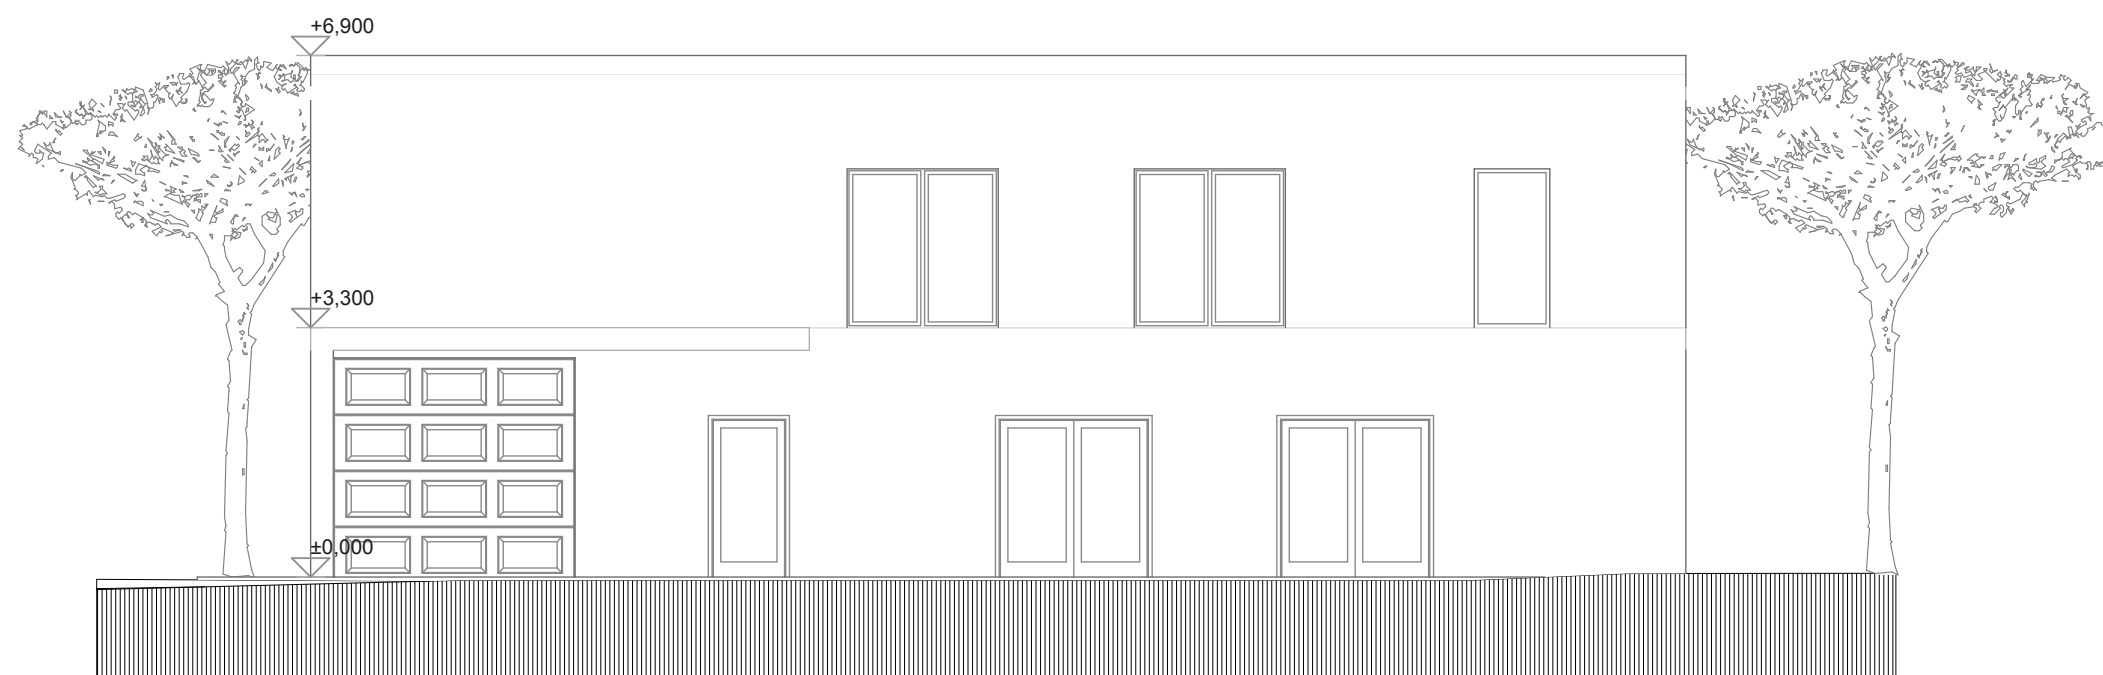

H-03

1:100





